

**BFC PROJECT:  
-/30/- FIXED WINDOW**



Sheet List Table		
SHEET NUMBER	SHEET DESCRIPTION	REV
00 - SPECIFICATIONS		
0001	COVER SHEET	B
0002	BFZ -/30/- FIXED WINDOW (MAX. HEIGHT)	B
0003	BFZ -/30/- FIXED WINDOW (MAX. WIDTH)	B
0004	DETAILS	B

- THIS DRAWING IS COPYRIGHT AND THE PROPERTY OF THE AUTHOR, AND MUST NOT BE RETAINED, COPIED OR USED WITHOUT THE AUTHORITY OF BUSHFIRE CONTROL PTY. LTD.
- DO NOT SCALE FROM DRAWING. USE PROVIDED DIMENSIONS ONLY.
- ALL DISCREPANCIES MUST BE BROUGHT TO THE ATTENTION OF AUTHOR.
- BUSHFIRE CONTROL DO NOT TAKE RESPONSIBILITY OF MEASUREMENTS PROVIDED BY OTHERS.

CHK	REASON	DATE
A HR	FOR INFORMATION	08/07/2022
B JR	FOR INFORMATION	31/08/2022

**DISCLAIMER**  
 INFORMATION GIVEN IN WARRIORWINDOWS.COM.AU AND PUBLICATIONS FOR DOWNLOAD ARE GIVEN TO THE BEST OF OUR KNOWLEDGE AND IN GOOD FAITH. BUSHFIRE CONTROL IS NOT RESPONSIBLE IF RECIPIENTS OF TEST REPORTS, ASSESSMENTS OR LITERATURE MISINTERPRET THE CONTENTS AND WRONGLY USE PRODUCTS BASED ON THOSE MISINTERPRETATIONS. NO LIABILITY IS ACCEPTED FOR ERROR OMISSIONS IN THIS WEB SITE OR OUR DOCUMENTS. IN THE INTERESTS OF IMPROVEMENTS AND CONTINUED DEVELOPMENT BUSHFIRE CONTROL RESERVES THE RIGHT TO CHANGE SPECIFICATION WITHOUT NOTICE.

**INFORMATION COPY ONLY**

**BUSHFIRE CONTROL**  
**WARRIOR WINDOWS AND DOORS**

WWW.BUSHFIRECONTROL.COM.AU  
 ABN 92 623 863 810  
 20 GEORGE YOUNG STREET  
 AUBURN, NSW 2144  
 EMAIL: INFO@BUSHFIRECONTROL.COM.AU  
 FREE CALL: 1800 218 258  
 FAX: (02) 9681 1600

PROJECT  
**BFZ FIXED WINDOW**

CLIENT  
 ----

TITLE  
**COVER SHEET**

SUB SET (CATEGORY)  
**00 - SPECIFICATIONS**

DRAWING NUMBER <b>BFZ -/30/- -0001</b>	REV B
-------------------------------------------	----------

DRAWN BY O.K	ISSUE STATUS: INFORMATION ONLY
START DATE 31/08/2022	SCALE AS SHOWN @A2

No	DESCRIPTION	REQUIREMENT	RESPONSIBILITY
1	WORKS DONE BY OTHERS	ALL DETAILS PERTAINING TO WORK BY OTHERS IS AN ADVISEMENT ONLY AND IT IS THE RESPONSIBILITY OF THE SUPPLIER AND INSTALLER OF THE ITEM/S TO CONFIRM COMPLIANCE TO ITS SUITABILITY FOR THE PURPOSE AND TO CERTIFY ITS COMPLIANCE TO THE REQUIRED FRL TO THE SATISFACTION OF THE FE OR CERTIFIER.	BUILDER, ARCHITECT, OTHER TRADES
2	SHOP DRAWINGS	APPROVAL OF SHOP DRAWINGS (SIGNITURE AND DATE) IS REQUIRED TO BE RETURNED TO SMOKE CONTROL SYSTEMS BEFORE MANUFACTURE CAN COMMENCE.	BUILDER, ARCHITECT
3	DELIVERIES TO SITE	IF REQD, FORKLIFT TO BE MADE AVAILABLE.	BUILDER
4	VERTICAL MOVEMENT OF PRODUCT	IF REQD, CRANE SHALL BE AVAILABLE TO SMOKE CONTROL SYSTEMS AT AGREED TIME OF DELIVERY. IF THIS IS NOT AVAILABLE, THIS MAY INCUR EXTRA CHARGES.	BUILDER
5	STORAGE	SUFFICIENT CLEAR FLOOR SPACE TO BE MADE AVAILABLE IMMEDIATELY ADJACENT TO EACH INSTALLATION LOCATION.	BUILDER
6	ACCESS TO WORKFACE (INSTALLATION)	ADEQUATE WORKING AREA REQD., MIN 500mm FROM SYSTEM TO STRUCTURE IS IDEAL. SUBJECT TO SITE CONDITIONS.	BUILDER
7	STRUCTURAL OPENINGS	SUITABLY PREPARED STRUCTURAL OPENING, FREE OF OBSTRUCTIONS AND CAPABLE OF RECEIVING OUR STANDARD FIXING TYPE AND SPACING REQUIREMENTS MUST BE PROVIDED BY OTHERS AND READY FOR US PRIOR TO OUR ARRIVAL ON SITE OTHERWISE PRICE WILL VARY.	BUILDER
8	WALL PREPERATION	FLASHINGS AND ASSOCIATED WEATHERPROOFING BY OTHERS.	BUILDER
9	CERTIFICATON	WITNESS TESTING, FINAL COMMISSIONING & HANDOVER	SMOKE CONTROL SYSTEMS

SYSTEM	COMPONENT	MATERIALS	FRL	COLOUR/FINISH
BFZ FIXED WINDOW	FRAME	GALVANISED STEEL	-/30/- AS1530.4	FRAME
	BEAD	GALVANISED STEEL		BEAD
	GLASS	6MM FR GLASS (INTERNAL) 24MM FR GLASS (EXTERNAL)		GLASS
		DULUX DURALLOY COLOUR TBA WILL COME IN RAW FINISH IF COLOUR IS NOT PROVIDED BY CLIENT		
		CLEAR		


**PRODUCT SPECIFICATIONS**

FILE: STOPLINE - /30/- FIXED WINDOW.dwg -- PLOTTED ON 01/09/2022 BY FARZANA MAHMUD


<<< 594mm

THIS DRAWING IS COPYRIGHT AND THE PROPERTY OF THE AUTHOR, AND MUST NOT BE RETAINED, COPIED OR USED WITHOUT THE AUTHORITY OF BUSHFIRE CONTROL PTY. LTD.  
 DO NOT SCALE FROM DRAWING. USE PROVIDED DIMENSIONS ONLY.  
 ALL DISCREPANCIES MUST BE BROUGHT TO THE ATTENTION OF AUTHOR.  
 BUSHFIRE CONTROL DO NOT TAKE RESPONSIBILITY OF MEASUREMENTS PROVIDED BY OTHERS.


CHK	REASON	DATE
A HR	FOR INFORMATION	08/07/2022
B JR	FOR INFORMATION	31/08/2022

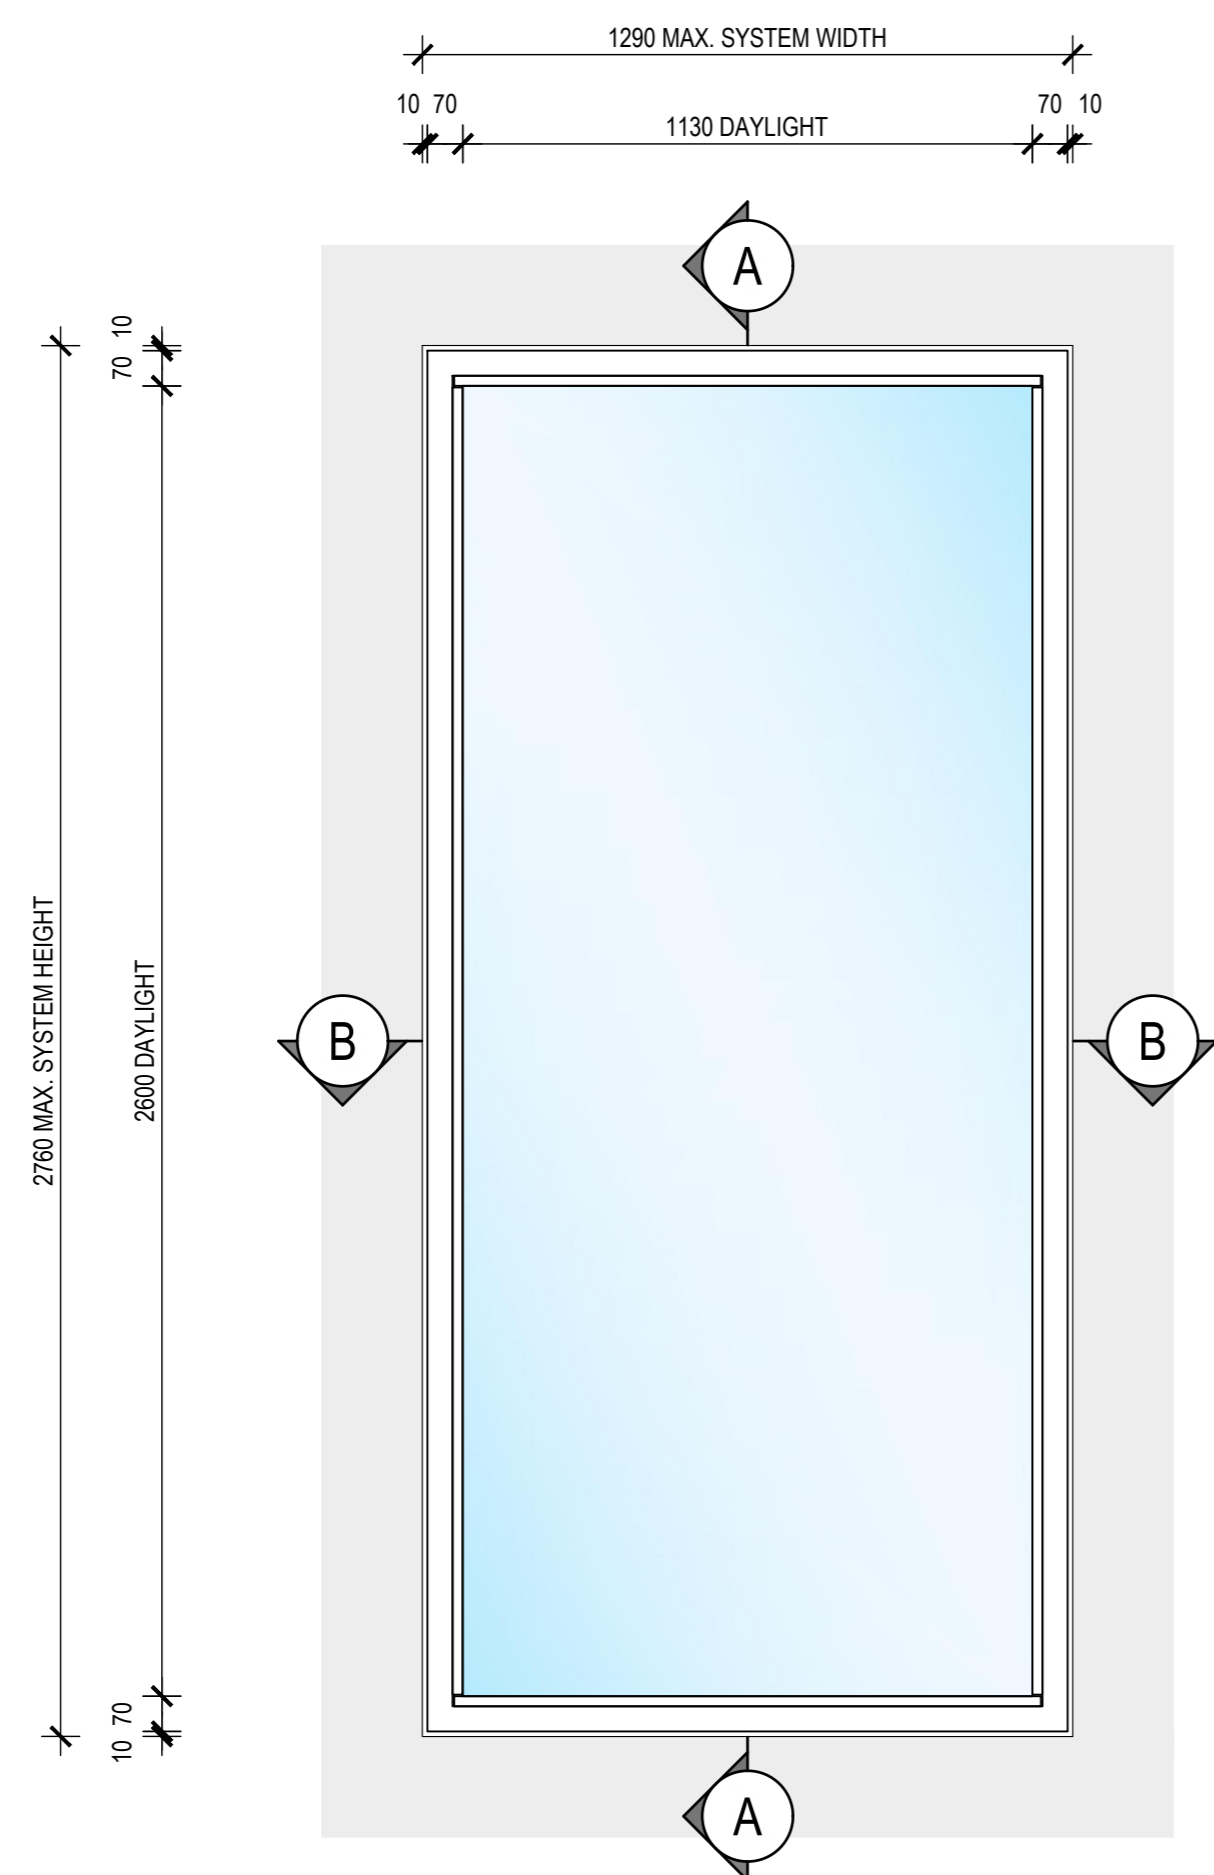

**1** FRONT ELEVATION - VIEW FROM OUTSIDE  
**BFZ -/30/- FIXED WINDOW (MAX. HEIGHT)**  
 SCALE 1:15 @ A2

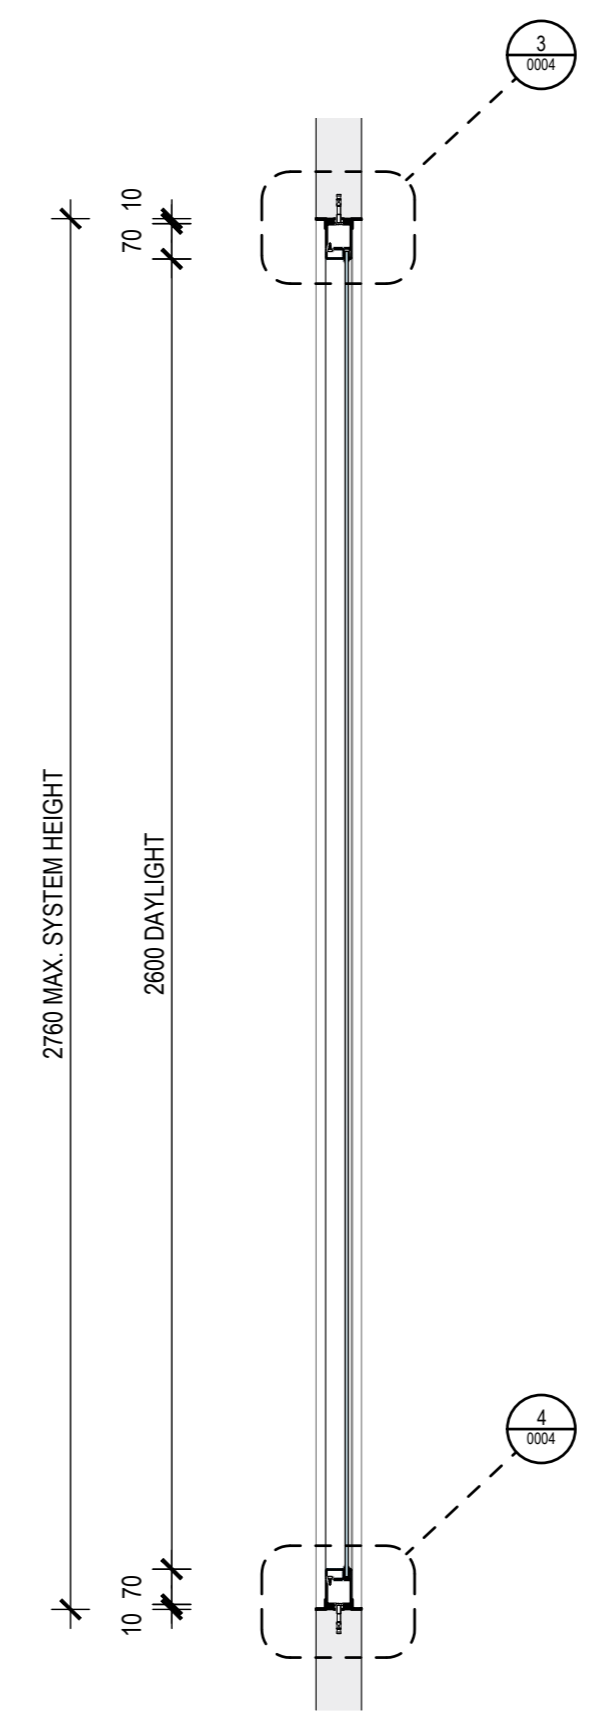

**A** SECTION VIEW  
 SCALE 1:15 @ A2

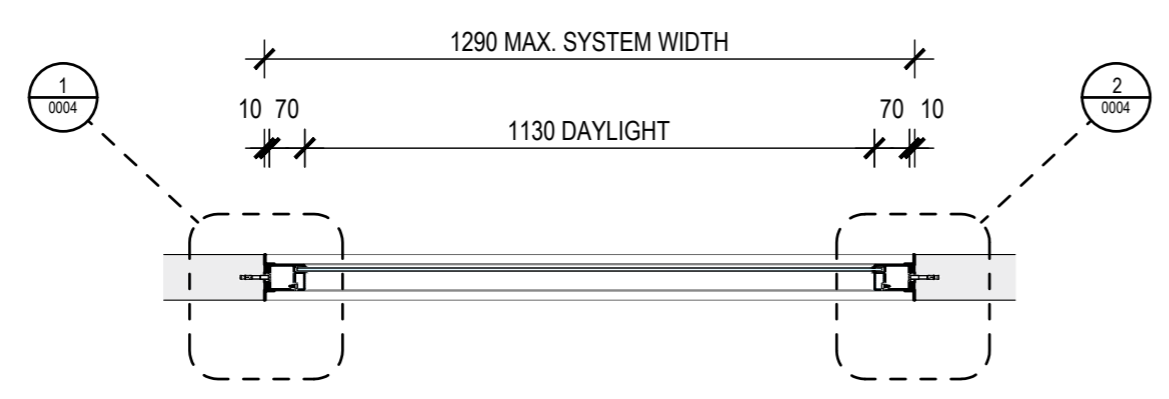

**B** SECTION VIEW  
 SCALE 1:15 @ A2

**DISCLAIMER**  
 INFORMATION GIVEN IN WARRIORWINDOWS.COM.AU AND PUBLICATIONS FOR DOWNLOAD ARE GIVEN TO THE BEST OF OUR KNOWLEDGE AND IN GOOD FAITH. BUSHFIRE CONTROL IS NOT RESPONSIBLE IF RECIPIENTS OF TEST REPORTS, ASSESSMENTS OR LITERATURE MISINTERPRET THE CONTENTS AND WRONGLY USE PRODUCTS BASED ON THOSE MISINTERPRETATIONS. NO LIABILITY IS ACCEPTED FOR ERROR OMISSIONS IN THIS WEB SITE OR OUR DOCUMENTS. IN THE INTERESTS OF IMPROVEMENTS AND CONTINUED DEVELOPMENT BUSHFIRE CONTROL RESERVES THE RIGHT TO CHANGE SPECIFICATION WITHOUT NOTICE.

**INFORMATION COPY ONLY**



WWW.BUSHFIRECONTROL.COM.AU  
 ABN 92 623 863 810  
 20 GEORGE YOUNG STREET  
 AUBURN, NSW 2144  
 EMAIL: INFO@BUSHFIRECONTROL.COM.AU  
 FREE CALL: 1800 218 258  
 FAX: (02) 9681 1600

PROJECT  
**BFZ FIXED WINDOWS**  
 BFZ -/30/- FIXED WINDOW

CLIENT  
 ---

TITLE  
**1 BFZ -30- FIXED WINDOW**

SUB SET (CATEGORY)  
**00 - SPECIFICATIONS**

DRAWING NUMBER  
**BFZ -/30/- -0002**

DRAWN BY  
 F.M

ISSUE STATUS:  
 INFORMATION ONLY

START DATE  
 31/08/2022


SCALE  
 AS SHOWN @A2

FILE: STOPLINE -30- FIXED WINDOW.dwg --- PLOTTED ON 01/09/2022 BY FARZANA MAHMUD


<<< 594mm

THIS DRAWING IS COPYRIGHT AND THE PROPERTY OF THE AUTHOR, AND MUST NOT BE RETAINED, COPIED OR USED WITHOUT THE AUTHORITY OF BUSHFIRE CONTROL PTY. LTD.  
 DO NOT SCALE FROM DRAWING. USE PROVIDED DIMENSIONS ONLY.  
 ALL DISCREPANCIES MUST BE BROUGHT TO THE ATTENTION OF AUTHOR.  
 BUSHFIRE CONTROL DO NOT TAKE RESPONSIBILITY OF MEASUREMENTS PROVIDED BY OTHERS.


CHK	REASON	DATE
A HR	FOR INFORMATION	08/07/2022
B JR	FOR INFORMATION	31/08/2022

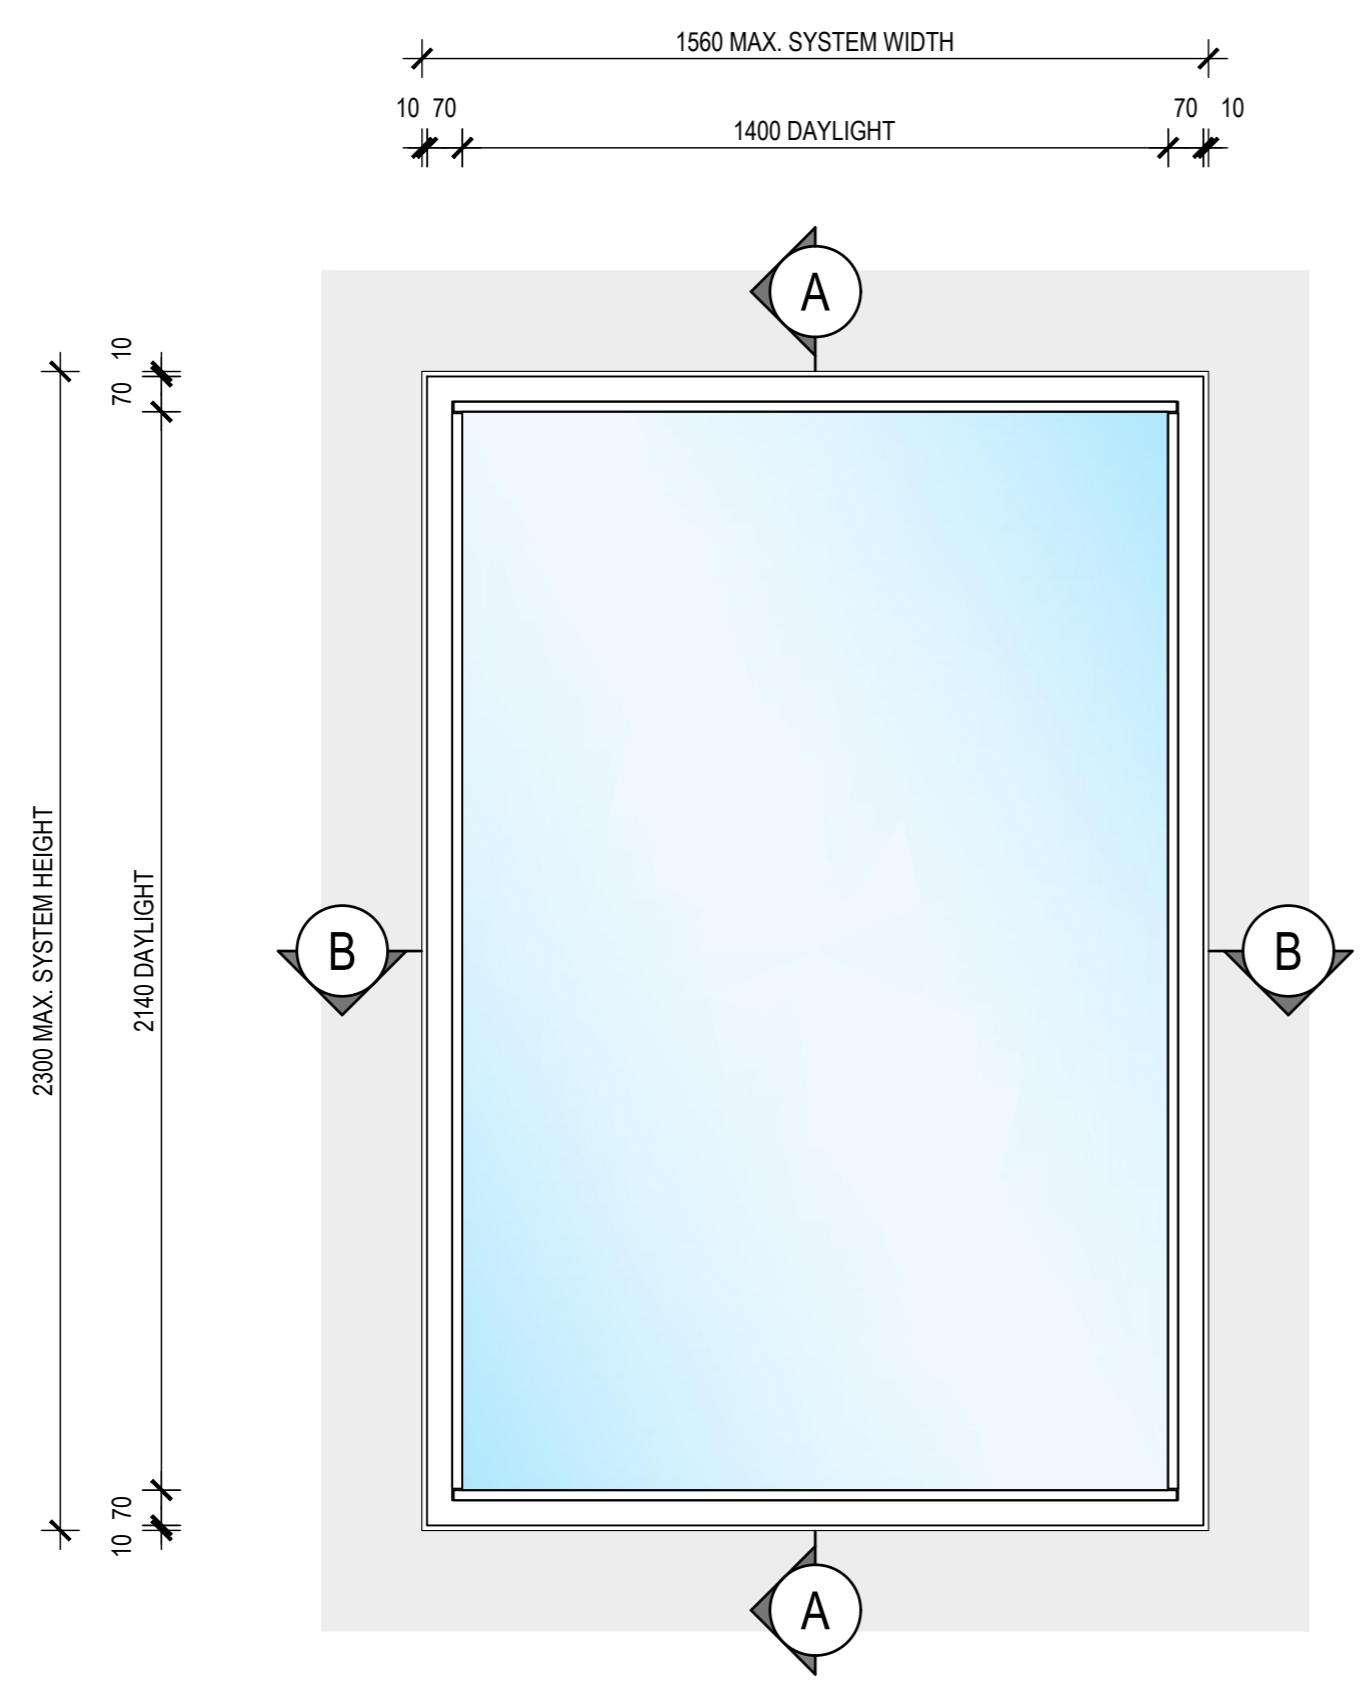

**2** FRONT ELEVATION - VIEW FROM OUTSIDE  
**BFZ -/30/- FIXED WINDOW (MAX. WIDTH)**  
 SCALE 1:15 @ A2

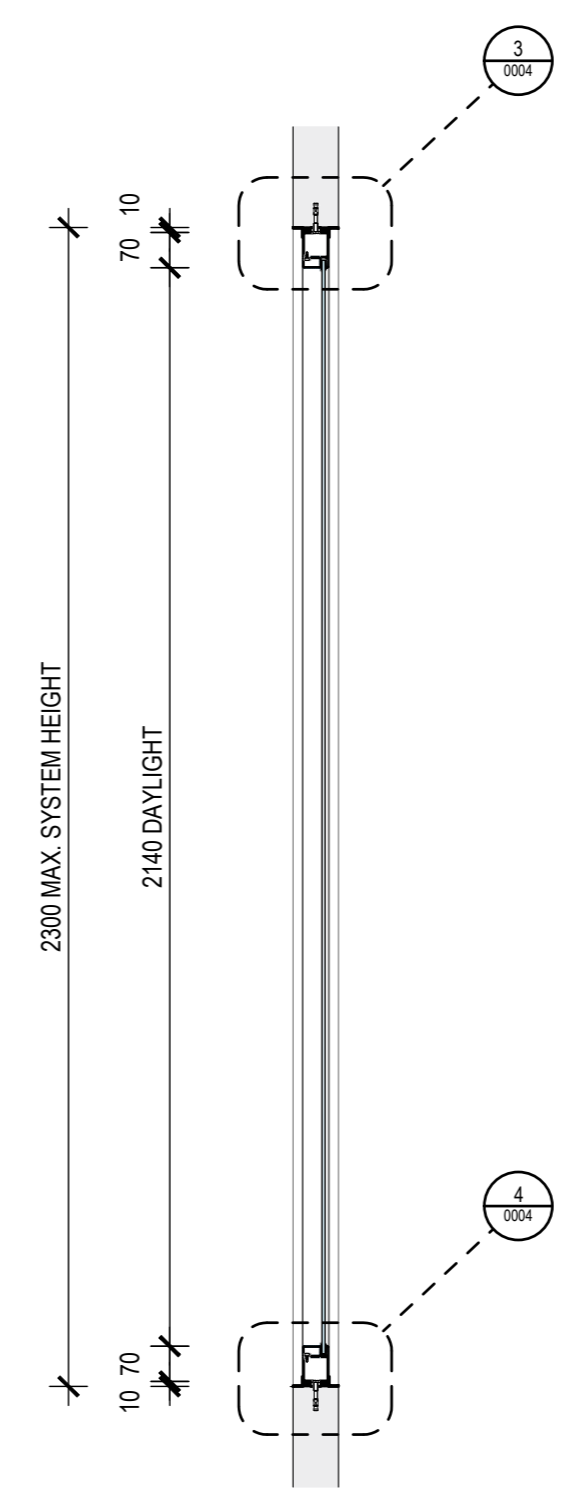

**A** SECTION VIEW  
 SCALE 1:15 @ A2

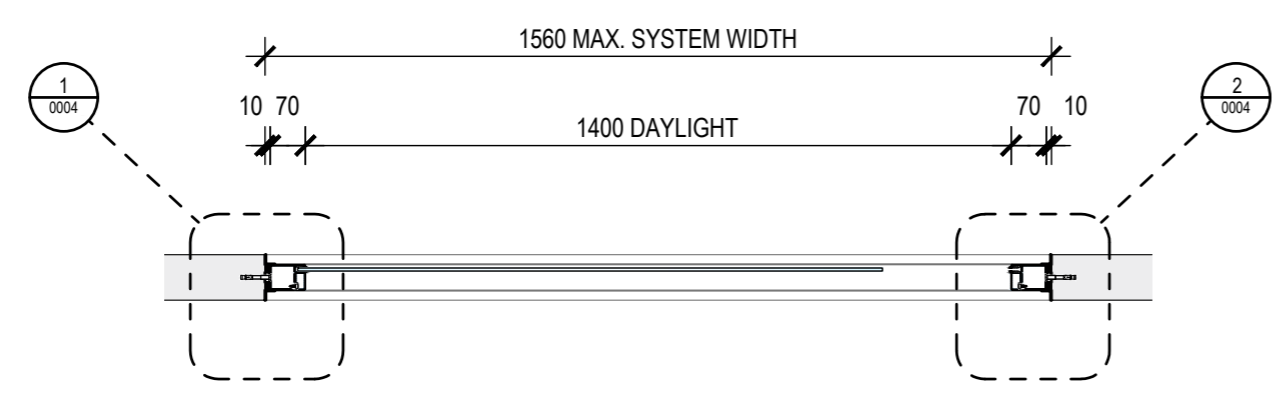

**B** SECTION VIEW  
 SCALE 1:15 @ A2

**DISCLAIMER**

INFORMATION GIVEN IN WARRIORWINDOWS.COM.AU AND PUBLICATIONS FOR DOWNLOAD ARE GIVEN TO THE BEST OF OUR KNOWLEDGE AND IN GOOD FAITH. BUSHFIRE CONTROL IS NOT RESPONSIBLE IF RECIPIENTS OF TEST REPORTS, ASSESSMENTS OR LITERATURE MISINTERPRET THE CONTENTS AND WRONGLY USE PRODUCTS BASED ON THOSE MISINTERPRETATIONS. NO LIABILITY IS ACCEPTED FOR ERROR OMISSIONS IN THIS WEB SITE OR OUR DOCUMENTS. IN THE INTERESTS OF IMPROVEMENTS AND CONTINUED DEVELOPMENT BUSHFIRE CONTROL RESERVES THE RIGHT TO CHANGE SPECIFICATION WITHOUT NOTICE.

**INFORMATION COPY ONLY**



WWW.BUSHFIRECONTROL.COM.AU  
 ABN 92 623 863 810  
 20 GEORGE YOUNG STREET  
 AUBURN, NSW 2144  
 EMAIL: INFO@BUSHFIRECONTROL.COM.AU  
 FREE CALL: 1800 218 258  
 FAX: (02) 9681 1600

PROJECT  
**BFZ FIXED WINDOWS**  
 BFZ -/30/- FIXED WINDOW

CLIENT  
 ---

TITLE  
**2 BFZ -30- FIXED WINDOW**

SUB SET (CATEGORY)  
**00 - SPECIFICATIONS**

DRAWING NUMBER  
**BFZ -/30/- -0003**

ISSUE STATUS:  
 INFORMATION ONLY


SCALE  
 AS SHOWN @A2

FILE: STOPLINE -30- FIXED WINDOW.dwg --- PLOTTED ON 01/09/2022 BY FARZANA MAHMUD


<<< 594mm

THIS DRAWING IS COPYRIGHT AND THE PROPERTY OF THE AUTHOR, AND MUST NOT BE RETAINED, COPIED OR USED WITHOUT THE AUTHORITY OF BUSHFIRE CONTROL PTY. LTD.  
 DO NOT SCALE FROM DRAWING. USE PROVIDED DIMENSIONS ONLY.  
 ALL DISCREPANCIES MUST BE BROUGHT TO THE ATTENTION OF AUTHOR.  
 BUSHFIRE CONTROL DO NOT TAKE RESPONSIBILITY OF MEASUREMENTS PROVIDED BY OTHERS.


CHK	REASON	DATE
A HR	FOR INFORMATION	08/07/2022
B JR	FOR INFORMATION	31/08/2022

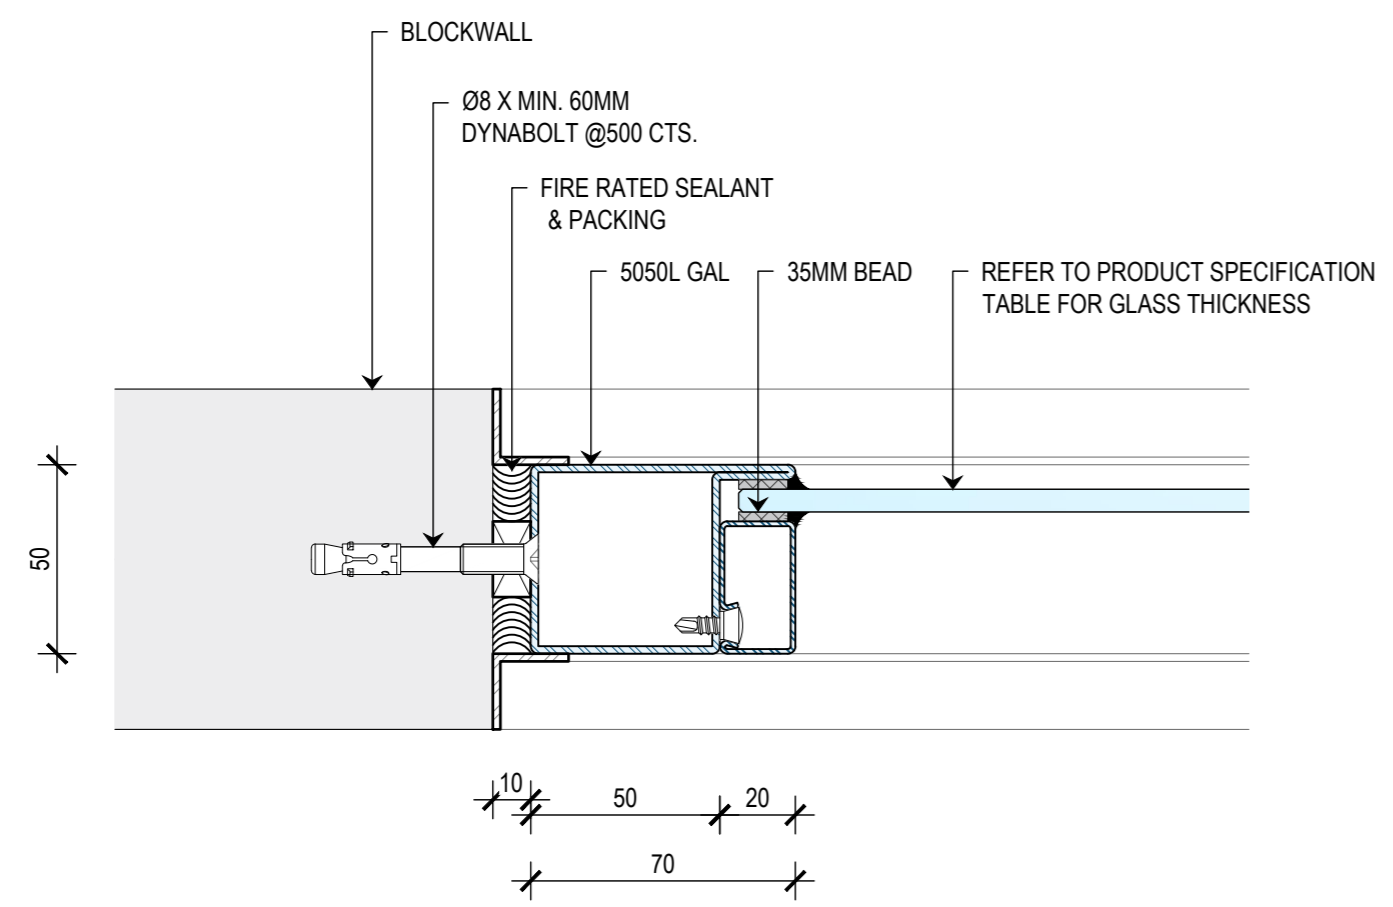


**1 JAMB DETAIL**  
SCALE 1:2 @ A2

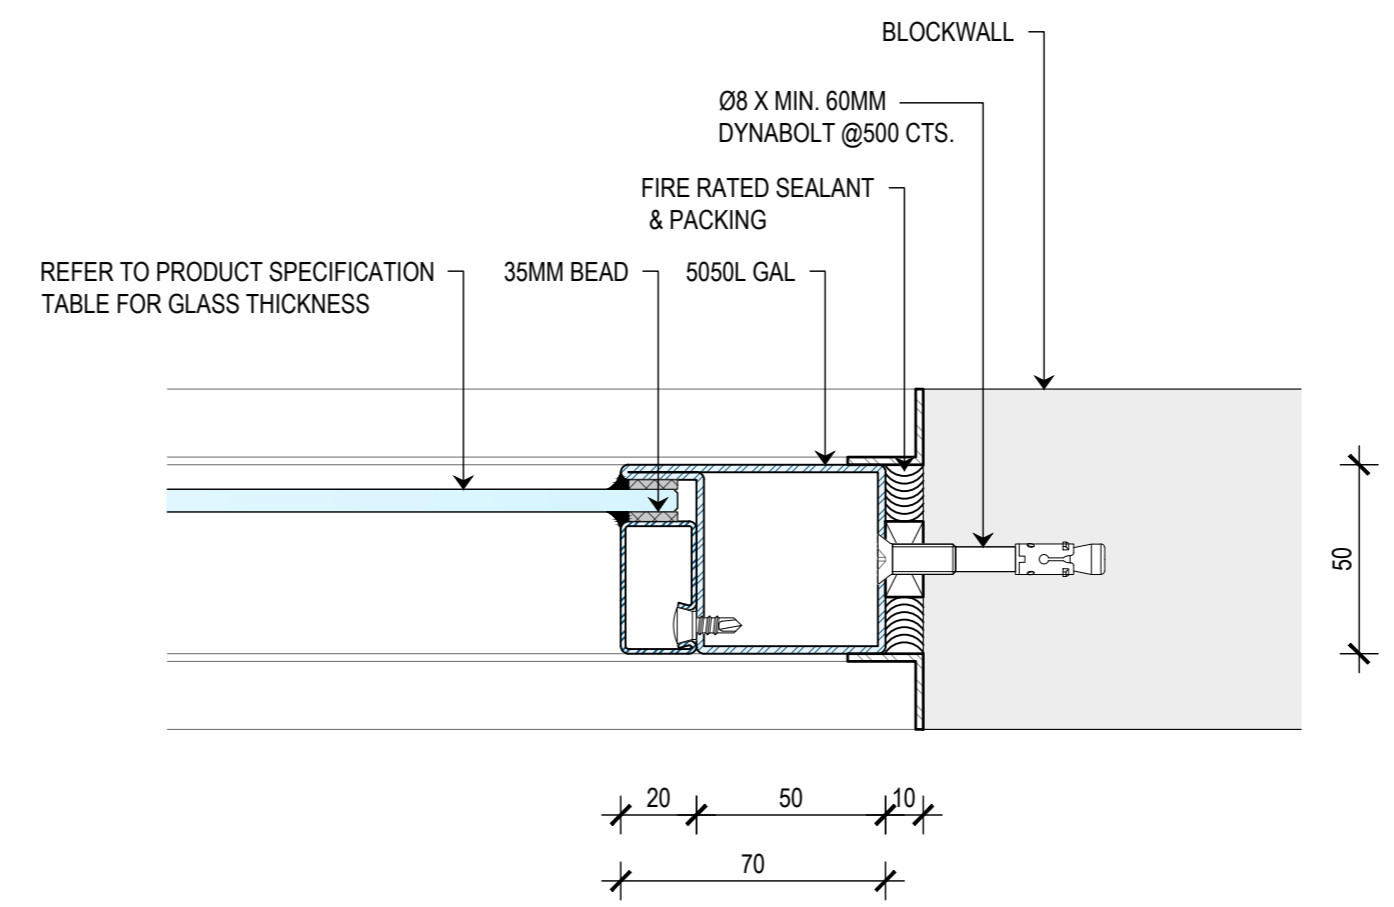

**2 JAMB DETAIL**  
SCALE 1:2 @ A2

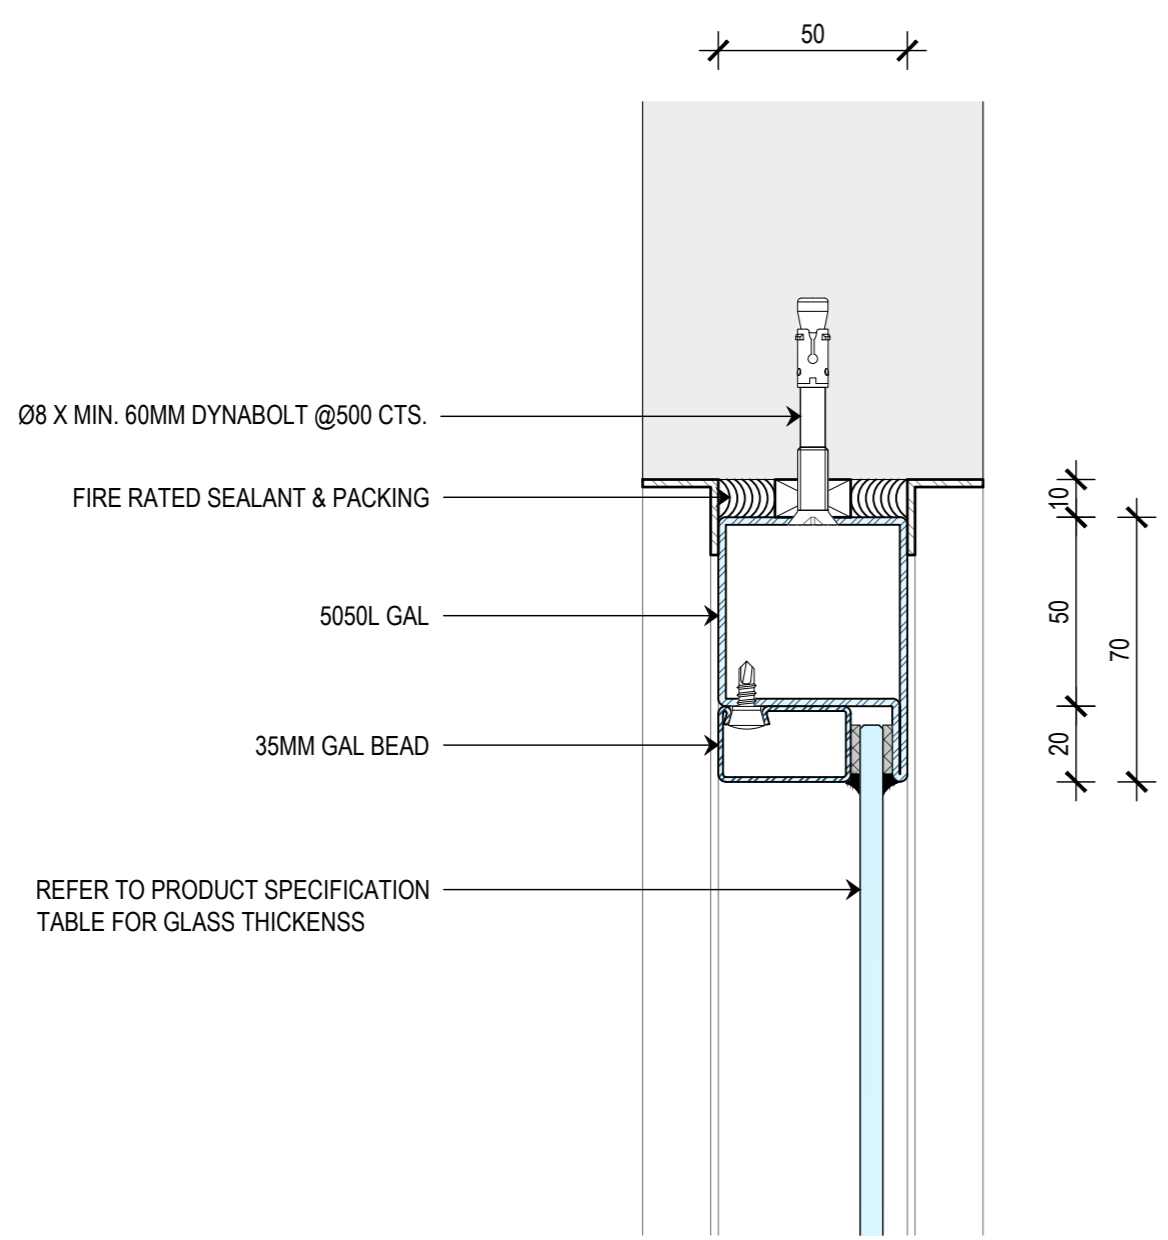

**3 HEAD DETAIL**  
SCALE 1:2 @ A2

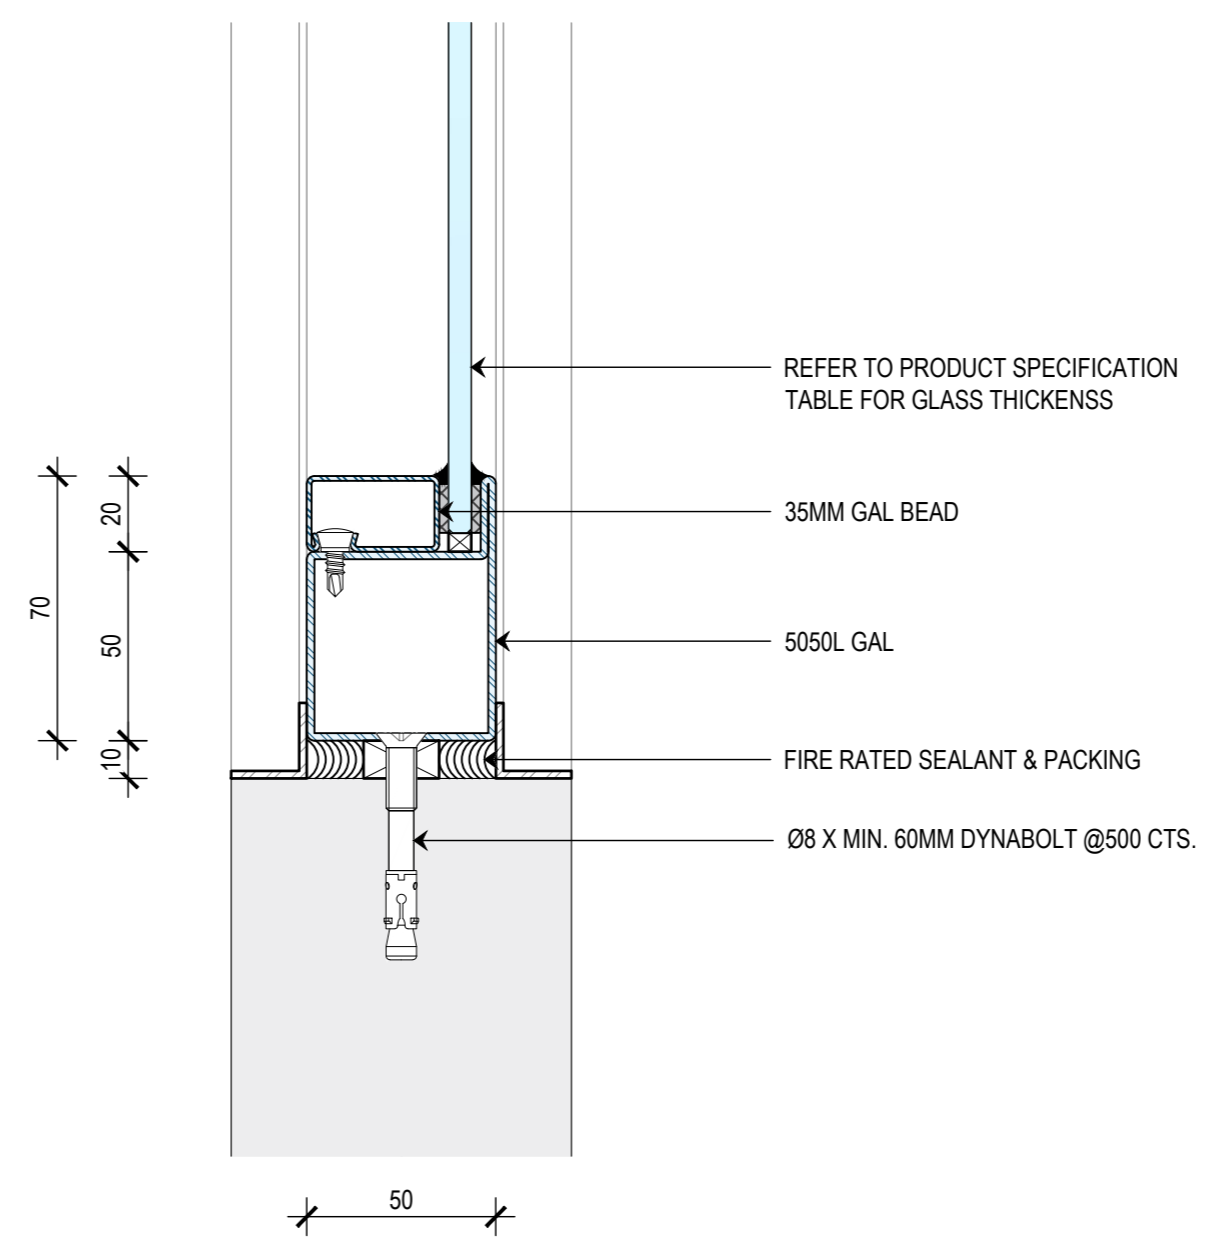

**4 SILL DETAIL**  
SCALE 1:2 @ A2

**DISCLAIMER**  
 INFORMATION GIVEN IN WARRIORWINDOWS.COM.AU AND PUBLICATIONS FOR DOWNLOAD ARE GIVEN TO THE BEST OF OUR KNOWLEDGE AND IN GOOD FAITH. BUSHFIRE CONTROL IS NOT RESPONSIBLE IF RECIPIENTS OF TEST REPORTS, ASSESSMENTS OR LITERATURE MISINTERPRET THE CONTENTS AND WRONGLY USE PRODUCTS BASED ON THOSE MISINTERPRETATIONS. NO LIABILITY IS ACCEPTED FOR ERROR OMISSIONS IN THIS WEB SITE OR OUR DOCUMENTS. IN THE INTERESTS OF IMPROVEMENTS AND CONTINUED DEVELOPMENT BUSHFIRE CONTROL RESERVES THE RIGHT TO CHANGE SPECIFICATION WITHOUT NOTICE.

**INFORMATION COPY ONLY**



WWW.BUSHFIRECONTROL.COM.AU  
 ABN 92 623 863 810  
 20 GEORGE YOUNG STREET  
 AUBURN, NSW 2144  
 EMAIL: INFO@BUSHFIRECONTROL.COM.AU  
 FREE CALL: 1800 218 258  
 FAX: (02) 9681 1600

PROJECT  
**BFZ FIXED WINDOW**  
 BFZ -/30/- FIXED WINDOW

CLIENT  
 ---

TITLE  
**DETAILS**

SUB SET (CATEGORY)  
**00 - SPECIFICATIONS**

DRAWING NUMBER  
**BFZ -/30/- -0004**

DRAWN BY  
 O.K

ISSUE STATUS:  
 INFORMATION ONLY

START DATE  
 31/08/2022

SCALE  
 AS SHOWN @A2

FILE: STOPLINE -30- FIXED WINDOW.dwg -- PLOTTED ON 01/09/2022 BY FARZANA MAHMUD

<<< mm 47

<<< 594mm